




Cutlist for Water Wall

Note: The darker outline indicates where the plexi will be attached.

1x2 box steel 1@16'-0 1/8" 1@13'-5 5/8" LL on edge 1@13'-4" L on edge 1@12'-0" L on face 1@9'-11" 3@7'-10" 3@4'-10 1/8" 1@3'-10" 1@3'-0" 1@2'-11"

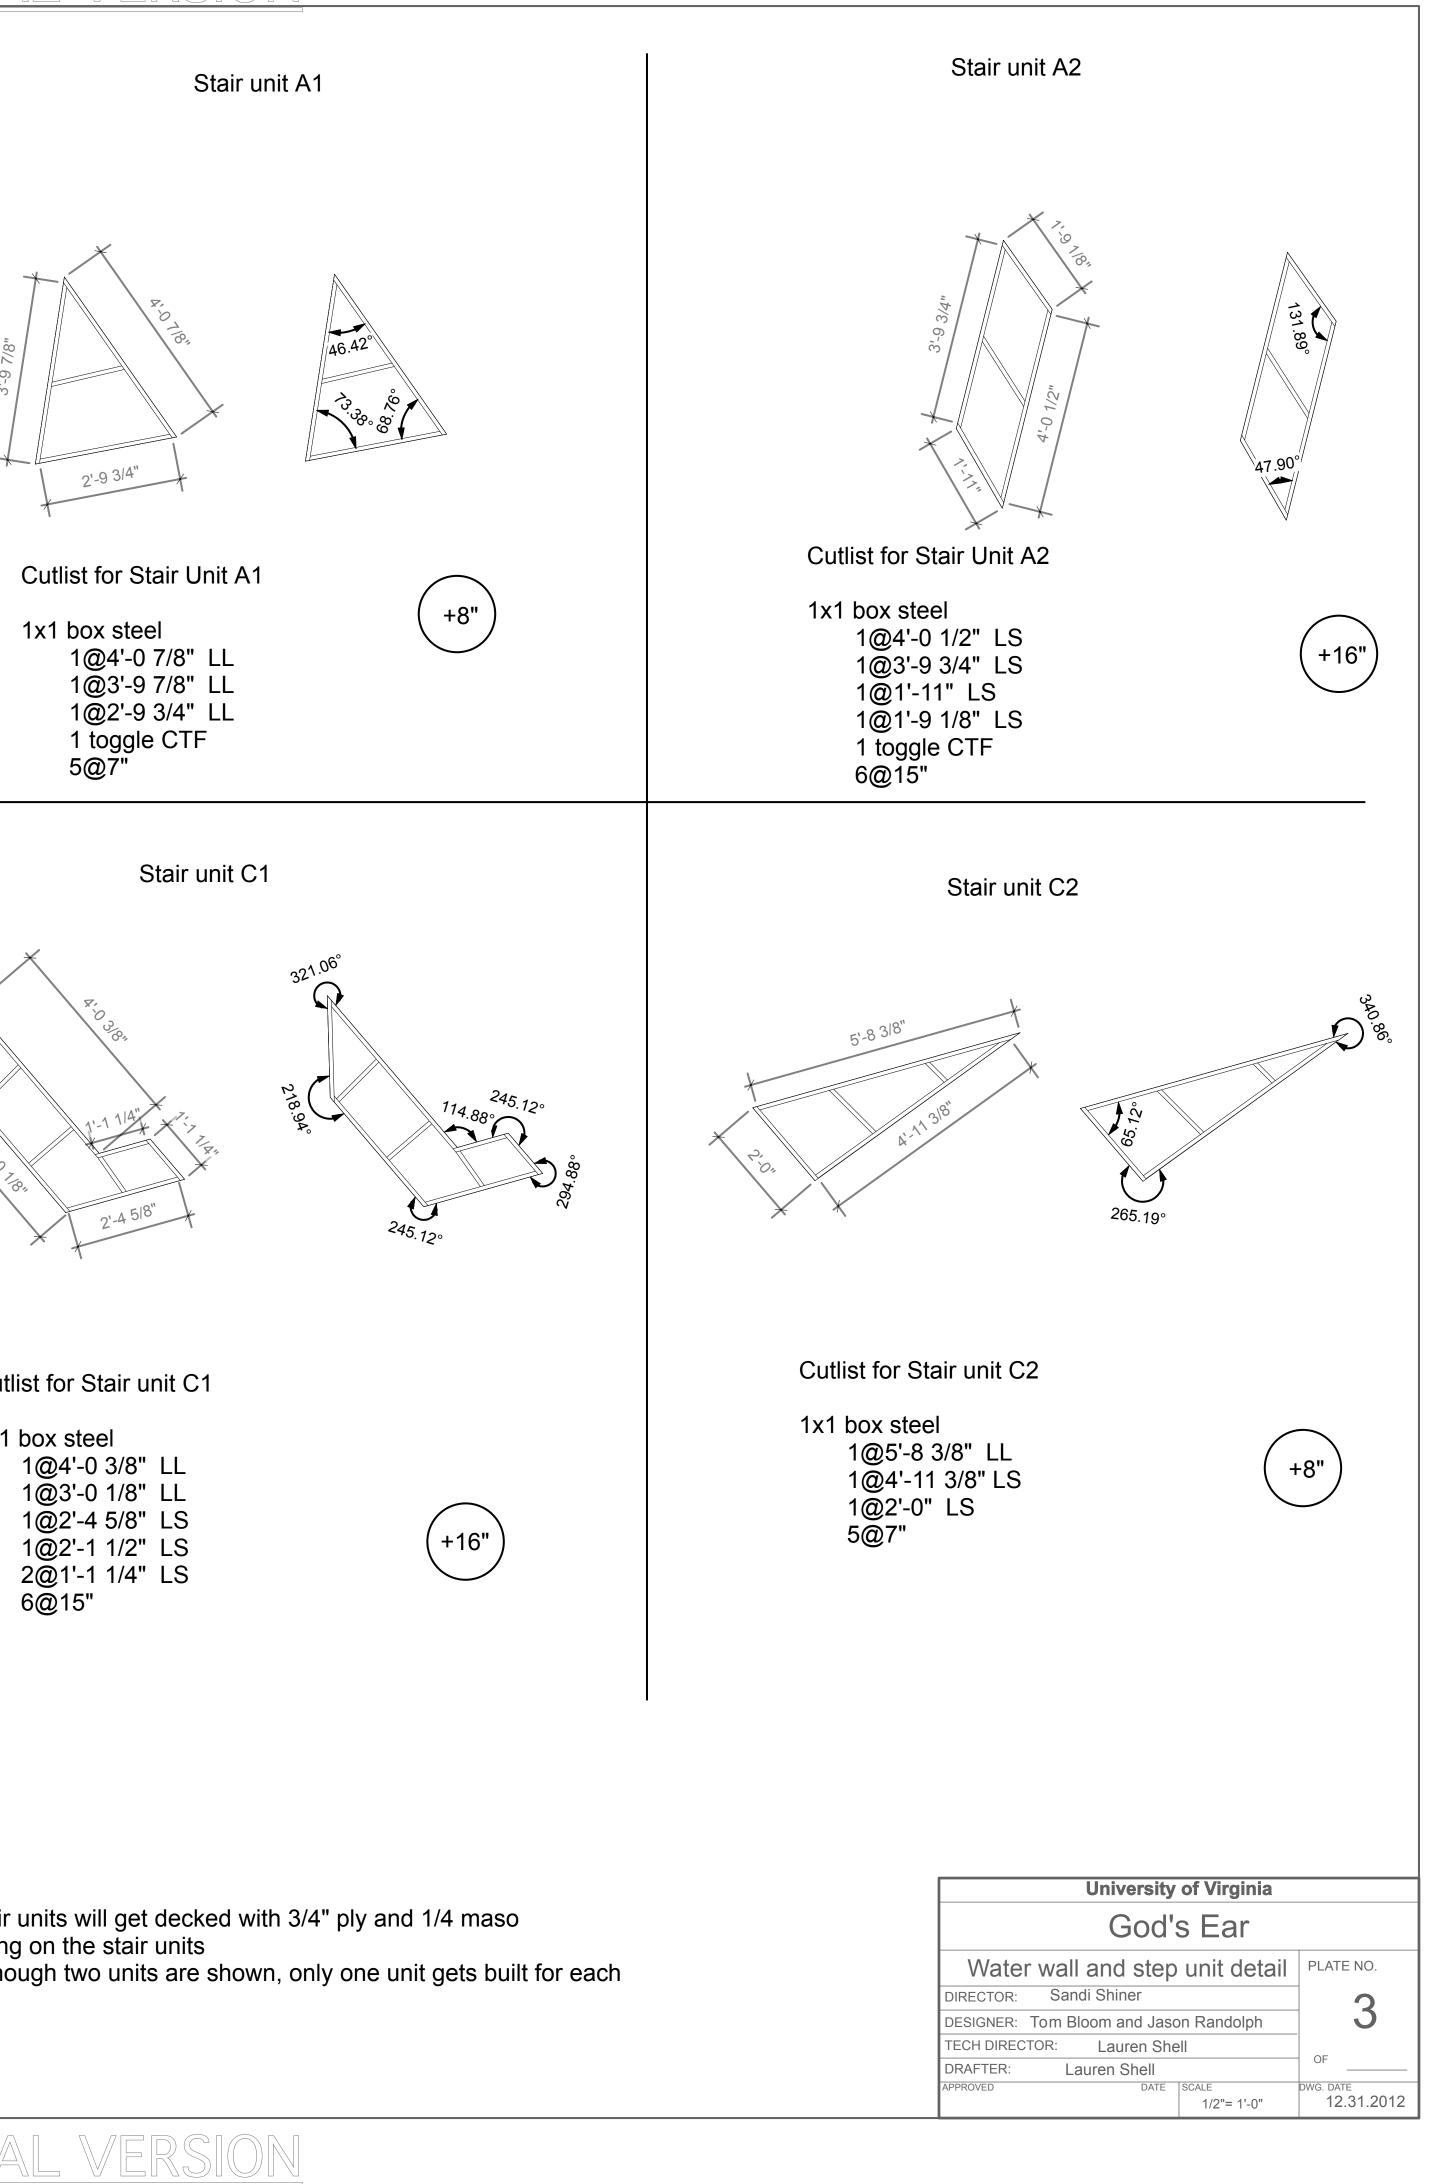

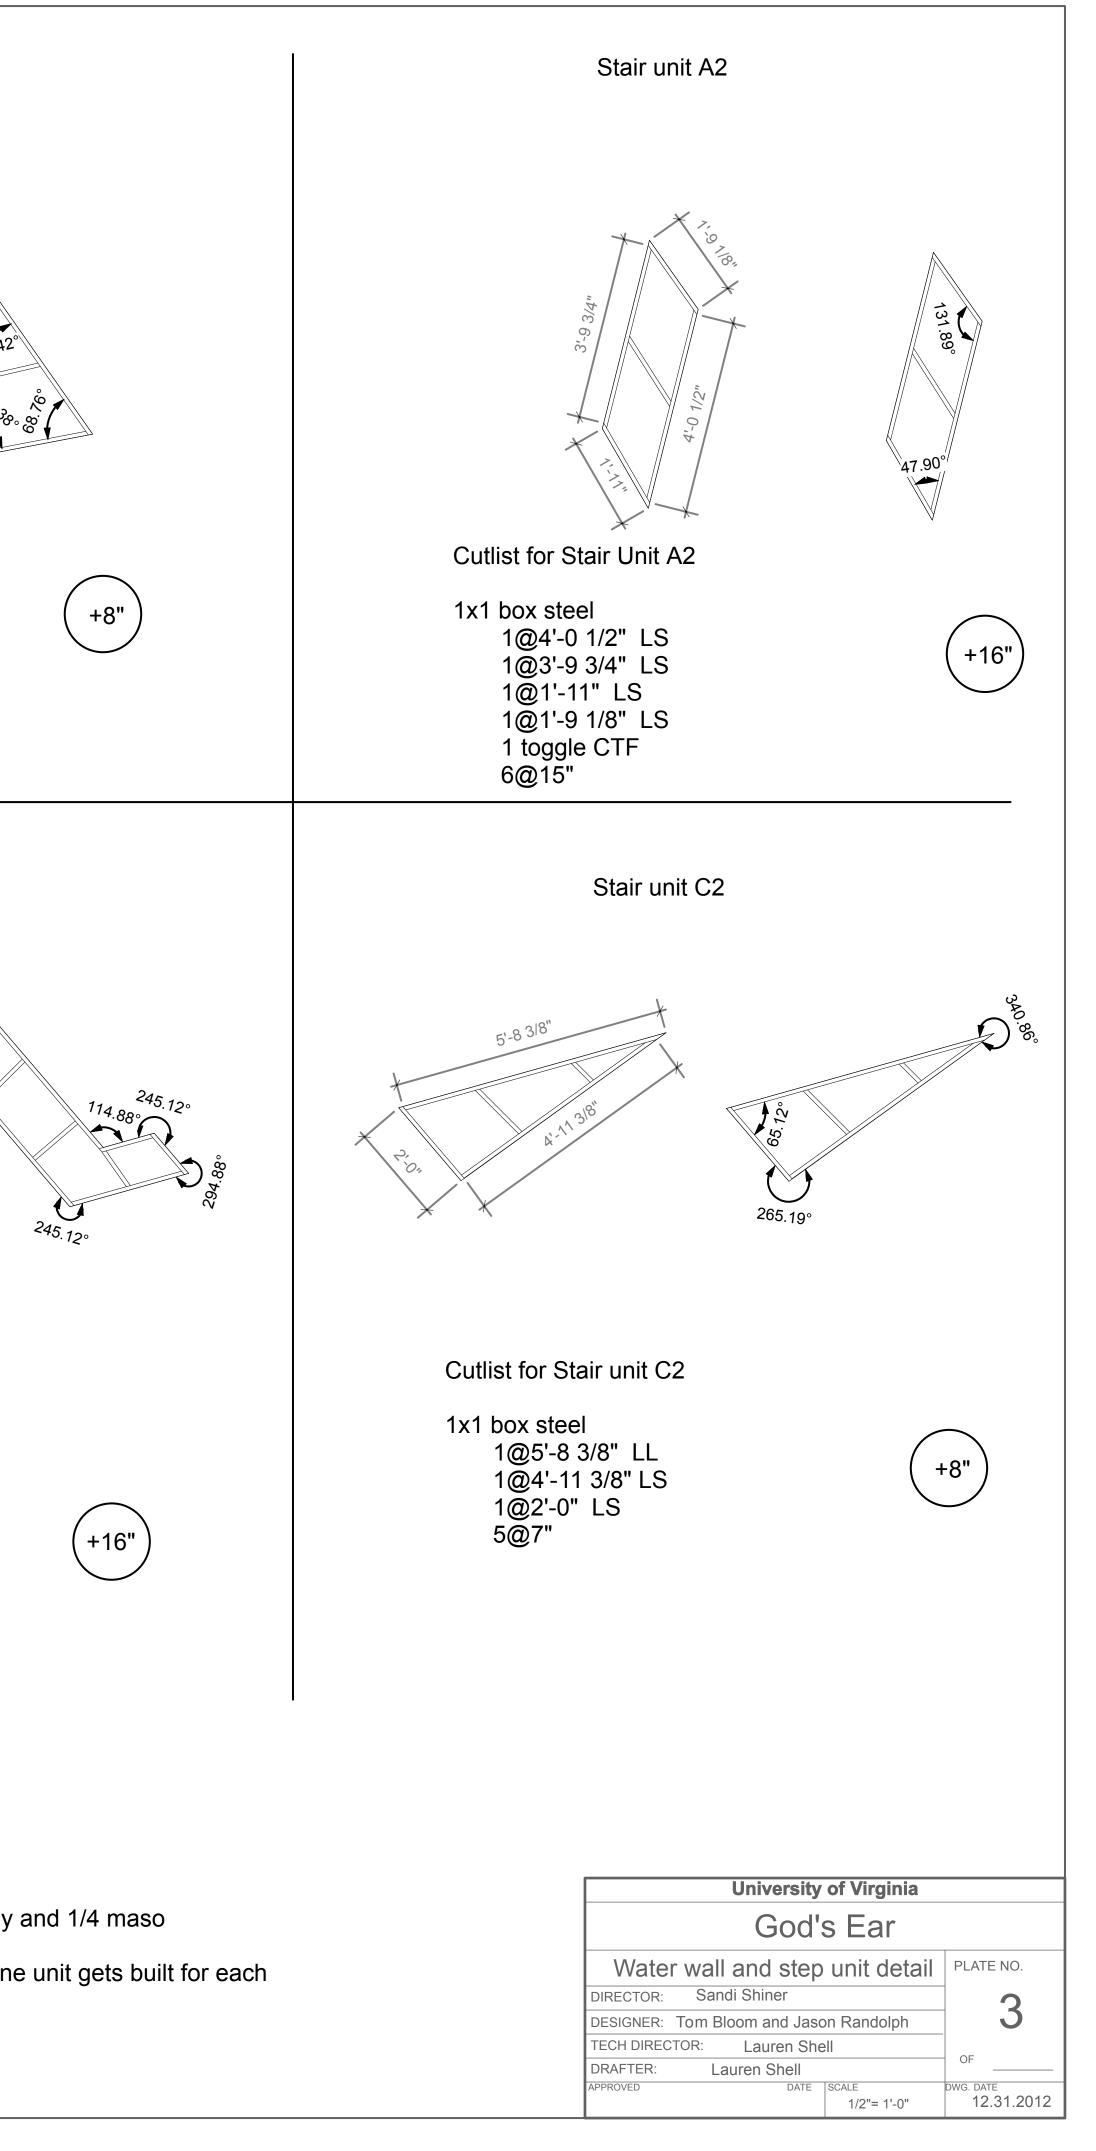

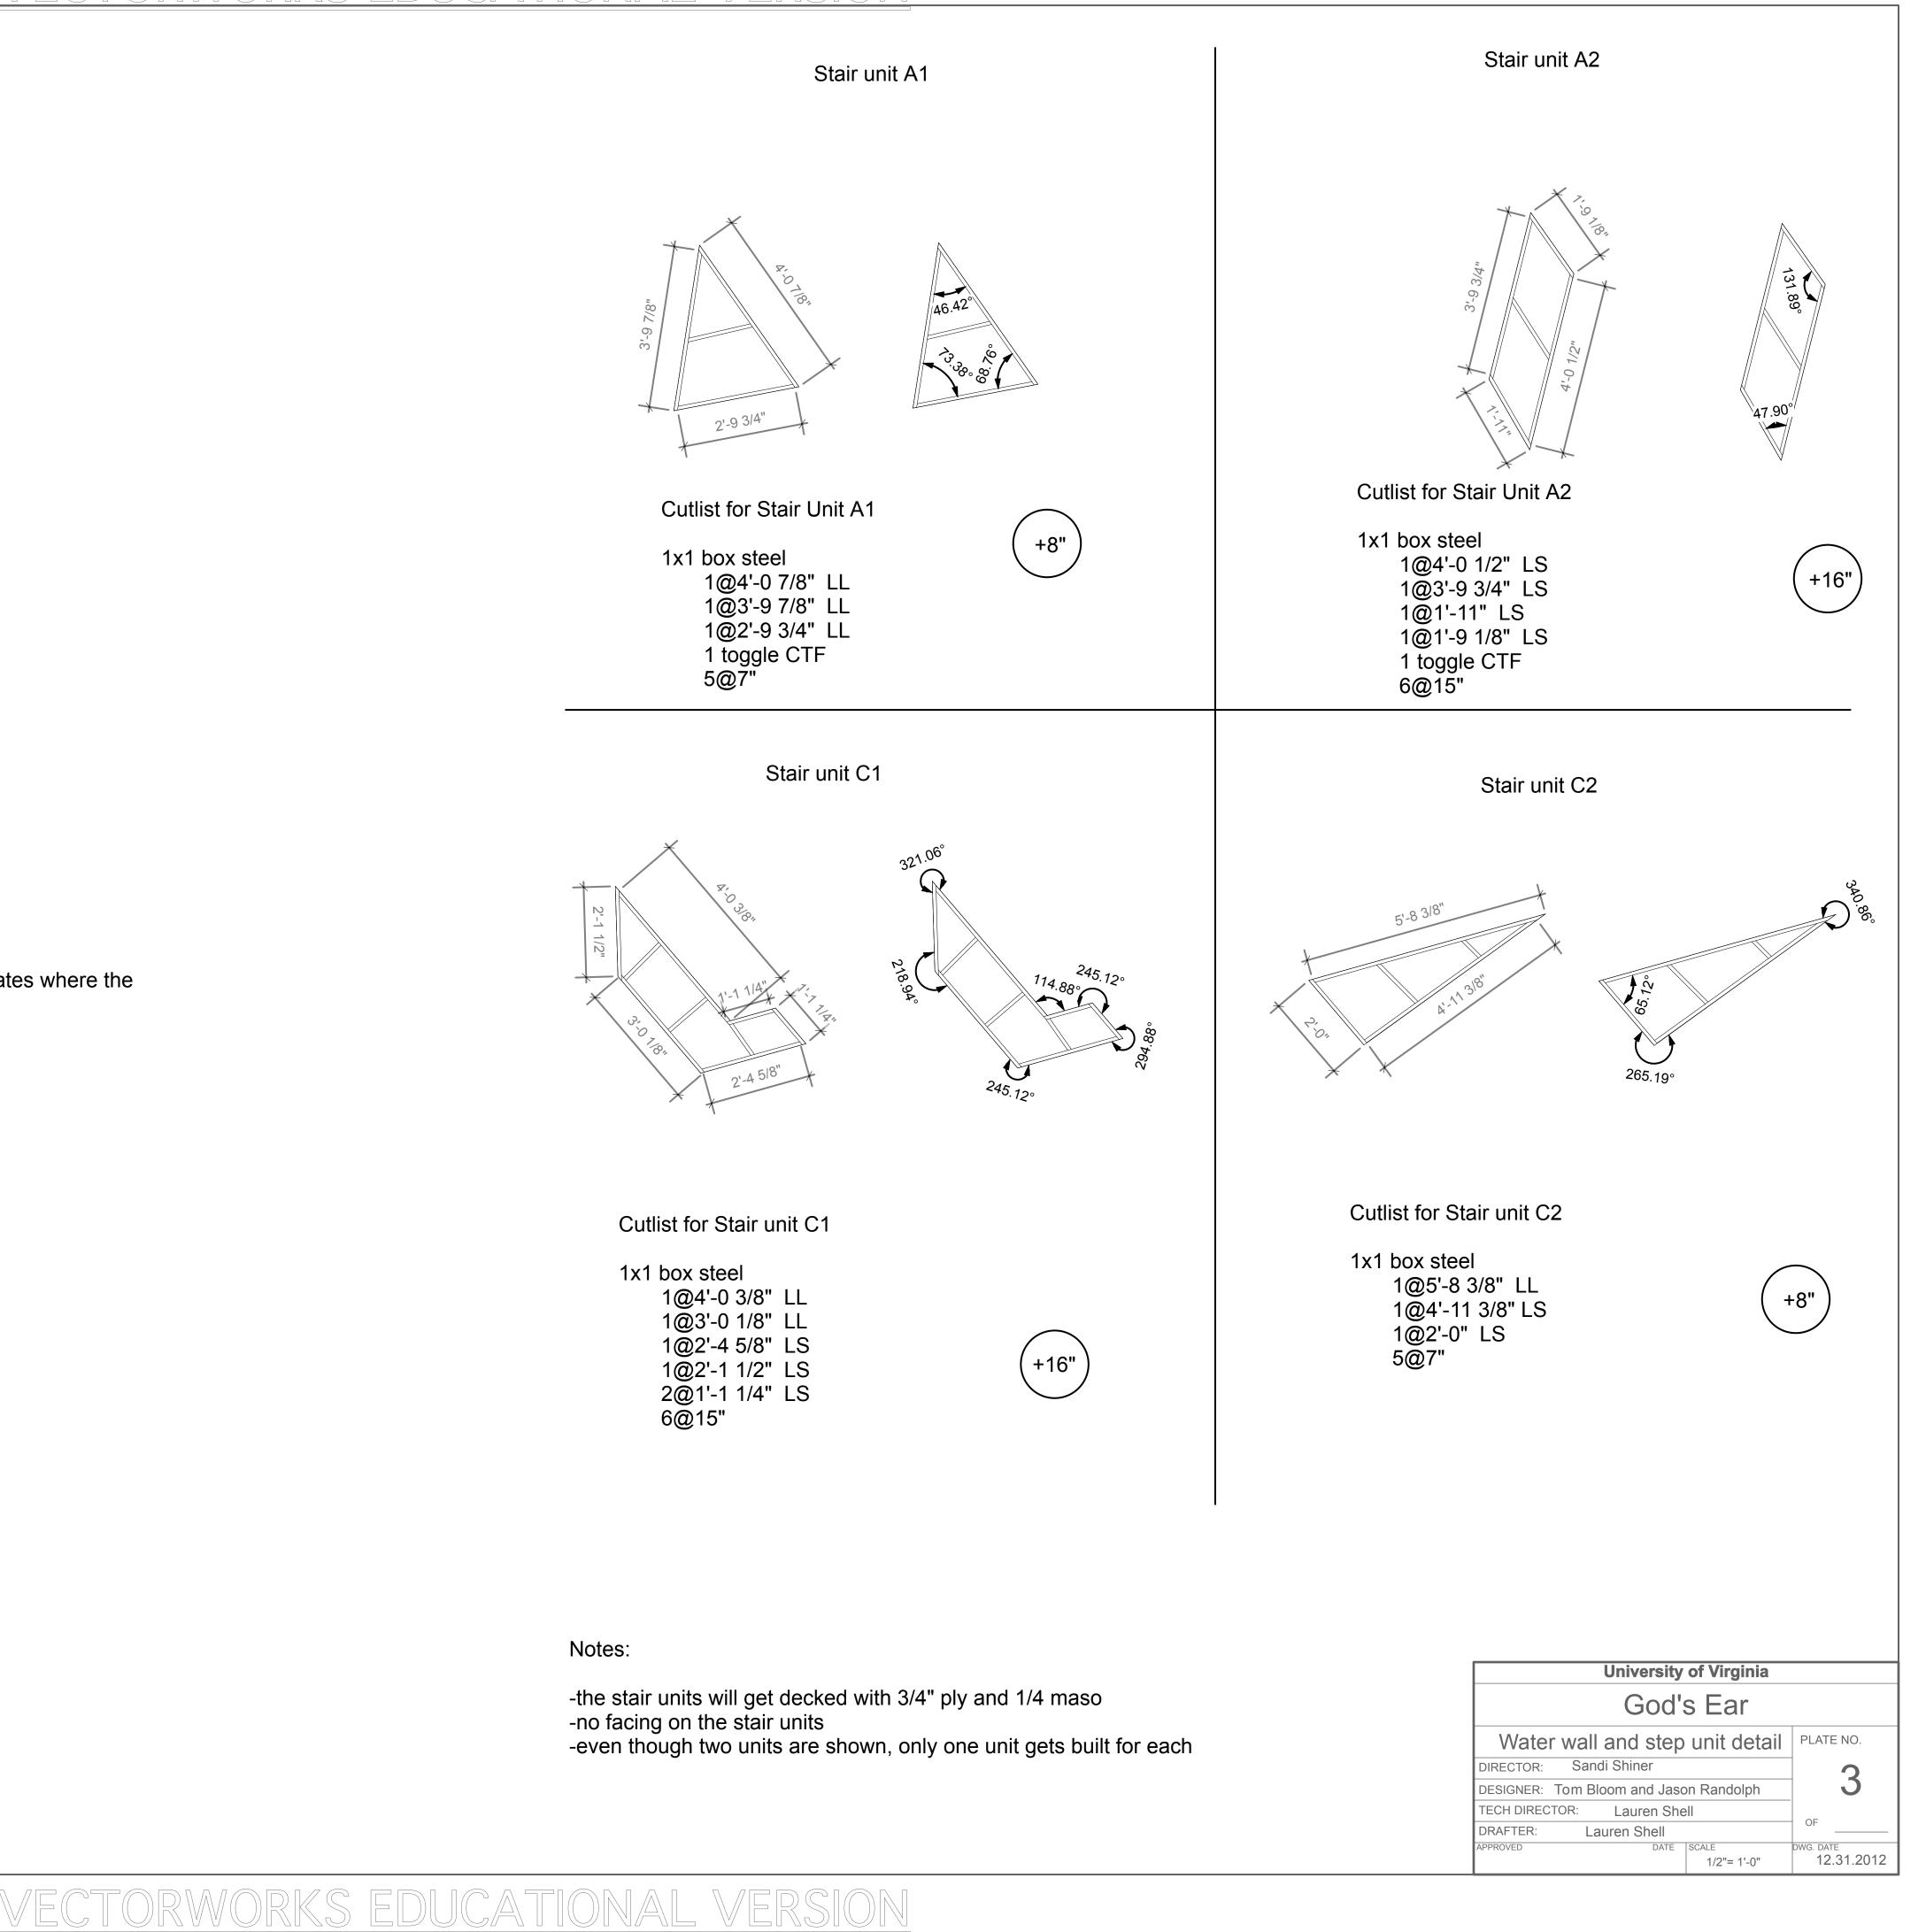

1	box steel	
	1@4'-0 3/8"	LL
	1@3'-0 1/8"	LL
	1@2'-4 5/8"	LS
	1@2'-1 1/2"	LS
	2@1'-1 1/4"	LS
	6@15"	

1@4'-0 3/8"	LL
1@3'-0 1/8"	LL
1@2'-4 5/8"	LS
1@2'-1 1/2"	LS
2@1'-1 1/4"	LS
6@15"	

-no facing on the stair units